


3B,5P House
Ground Floor Plan



First Floor Plan

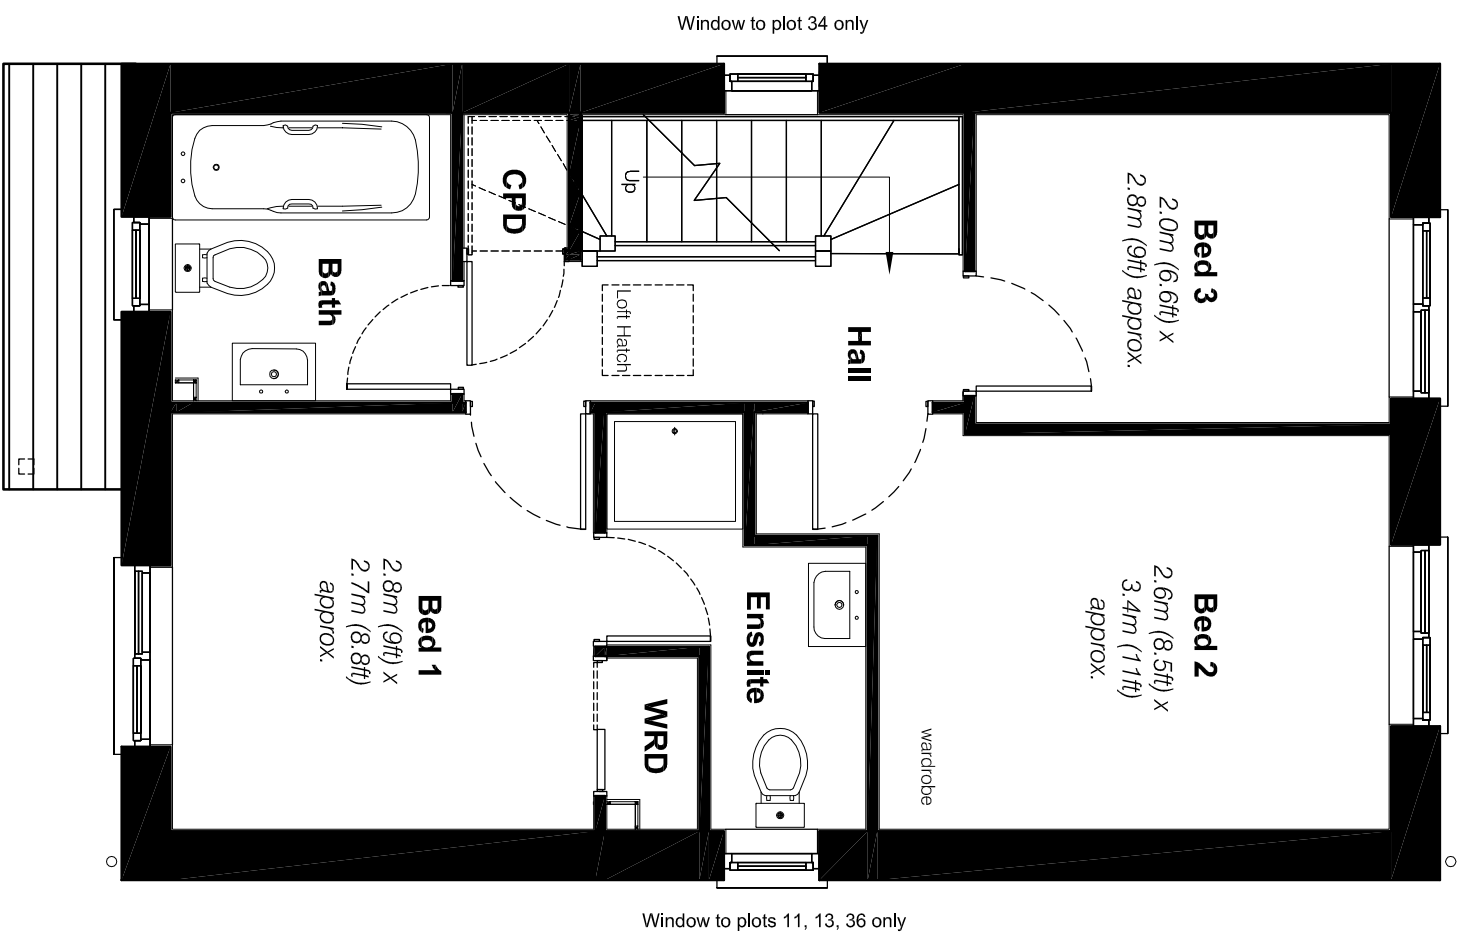

Ponilisa, Stoke Climsland, Callington, Cornwall, PL17 8PP
Tel: 01579 370740 Fax: 01579 370920
Web: www.sellecknicholls.co.uk Email: info@sellecknicholls.co.uk

© 2014 All rights reserved Selleck Nicholls Ltd.
This drawing is the copyright of Selleck Nicholls Ltd and must not be used for any purpose without their written consent.
Whilst every effort has been made to ensure the accuracy of these details their accuracy is not guaranteed. Selleck Nicholls Ltd reserve the right to alter the specification in accordance with our aim for constant improvement.

Site	The Market Garden		
Location	St. Anns Chapel		
Drawing	House Type 5 - St Issey Plots 11, 12, 13, 32, 33, 34, 35, 36 Floor Plans		
Drawing Status	Marketing		
Scale @ A4	Drg.no.	HTS	Job No.
NTS			2040